


島田市道路台帳現況平面図（島田地区）

11-24

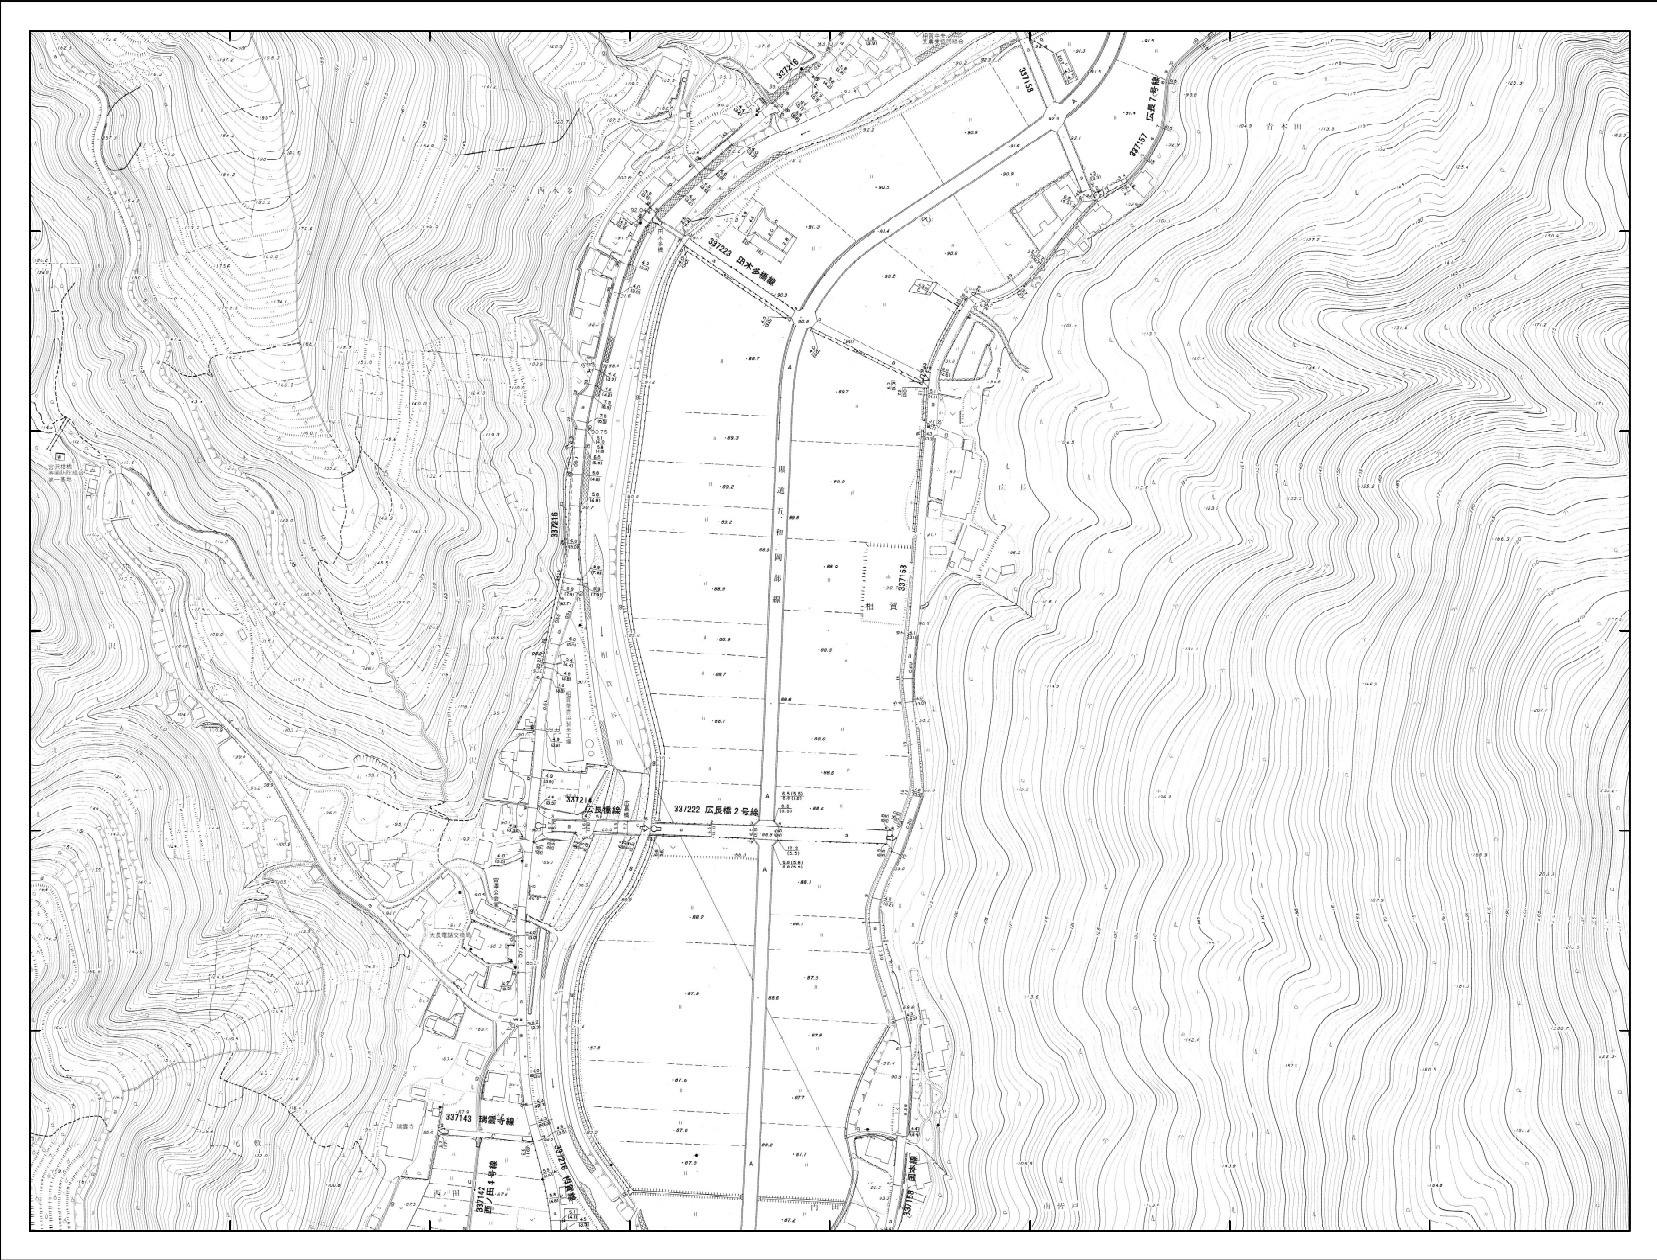

縮尺図
11-24


11-18	11-19	11-20
11-23	11-24	11-25
21-03	21-04	21-05

記号

<ul style="list-style-type: none"> 門 溝 境界線 境界線 境界線 境界線 境界線 境界線 境界線 	<ul style="list-style-type: none"> 境界線 境界線 境界線 境界線 境界線 境界線 境界線 境界線 境界線
---	--

11-24

図製年月日 令和2年3月19日

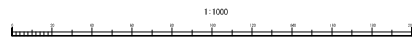

計画機関 島田市
作業機関 株式会社 フジヤマ